



LABADIEVILLE NORTH EAST
DRAINAGE MAINTENANCE PROJECT
SECTION: 113, 128, 129 & 154
T-14-S, R-15-E
LOCATION: LABADIEVILLE, LA
ASSUMPTION PARISH POLICE JURY
DATE: 6/26/07 SHEET: 1 OF 3

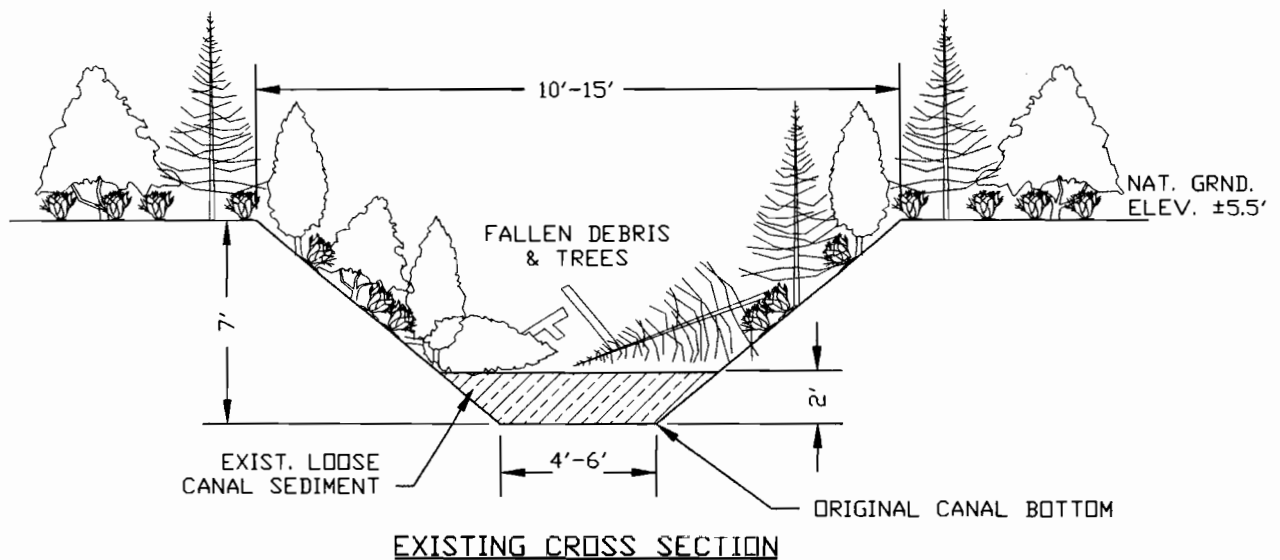

NOTE: CANAL TO BE CLEANED OF ALL DEBRIS AND FALLEN TREES. CANAL BOTTOM TO BE SWEEPED CLEAN OF SEDIMENT TO ORIGINAL CANAL DIMENSIONS AND SLOPES.


CANAL WILL NOT BE WIDENED OR RE-SLOPED.

ALL CANAL MAINTENANCE TO BE DONE FROM WATERWAY BY FLOATABLE EXCAVATOR TO MINIMIZE DAMAGE TO HABITAT.

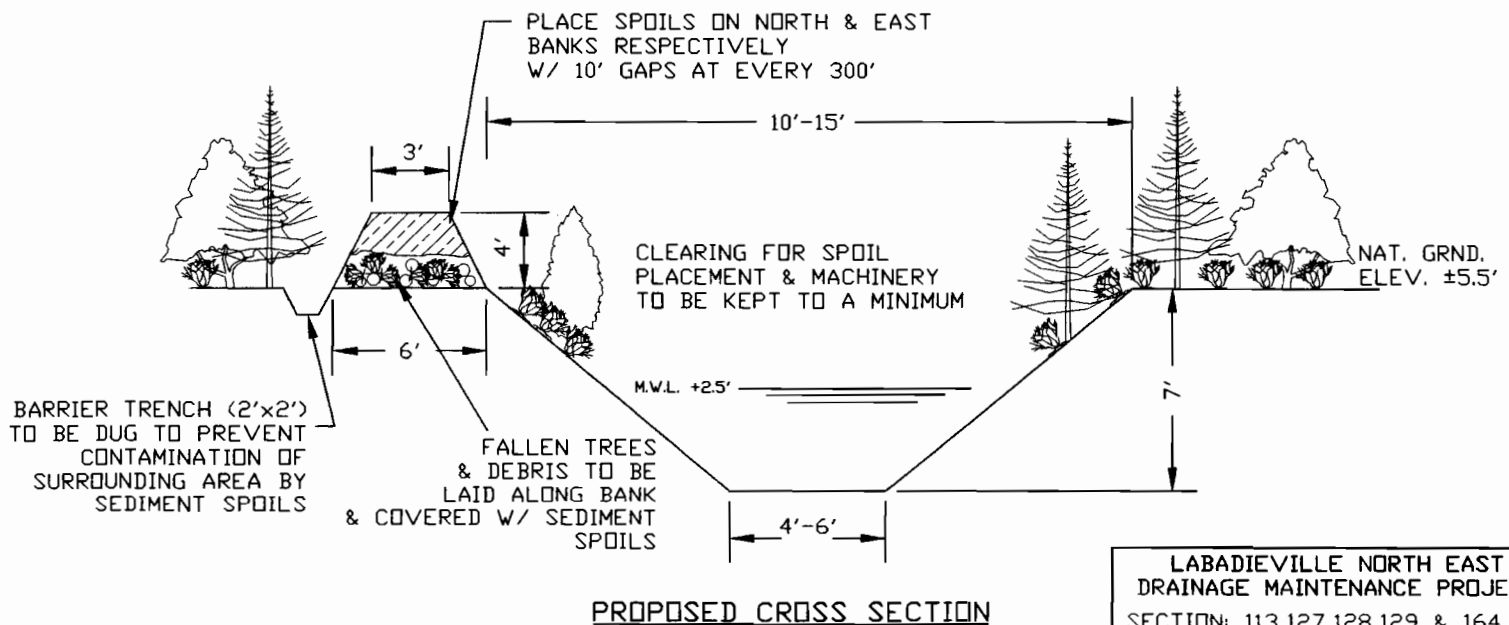


TOTAL EXCAVATED MATERIAL : ±11,100 CY

LABADIEVILLE NORTH EAST
DRAINAGE MAINTENANCE PROJECT
SECTION: 113,127,128,129 & 164
T-14-S, R-15-E
LAT.: 29°52'45" LONG.: 90°55'05"
ASSUMPTION PARISH POLICE JURY
DATE: 2/26/07 SHEET: 2 OF 2

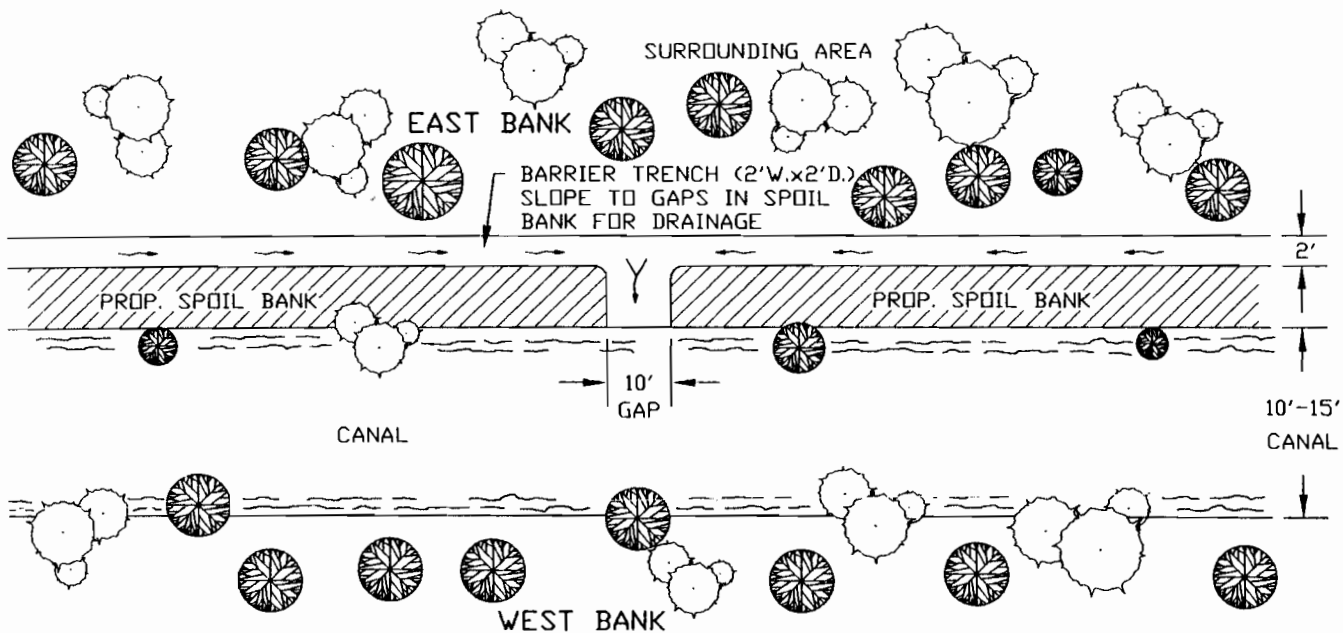

PROPOSED PLAN VIEW

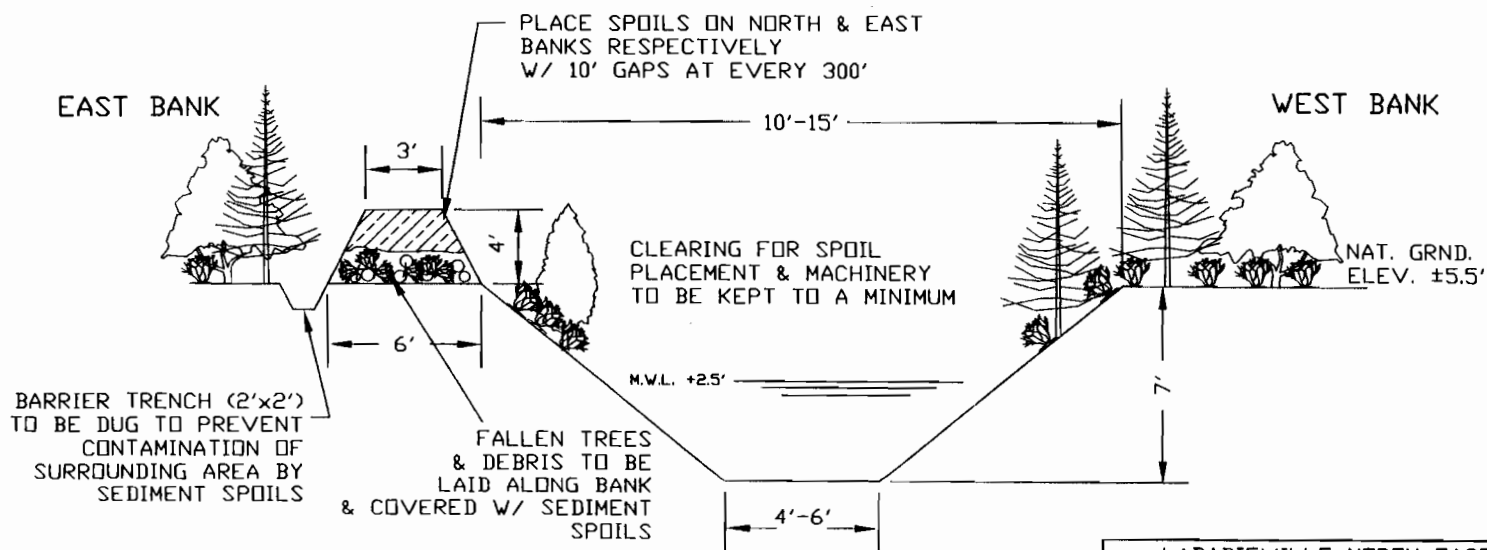

PROPOSED CROSS SECTION

TOTAL EXCAVATED MATERIAL : ±11,100 CY

LABADIEVILLE NORTH EAST
DRAINAGE MAINTENANCE PROJECT
SECTION: 113,127,128,129 & 164
T-14-S, R-15-E
LAT.: 29°52'45" LONG.: 90°55'05"
ASSUMPTION PARISH POLICE JURY
DATE: 2/26/07 SHEET: 3 OF 3